



279

CP Contract Plan - GF 1:100

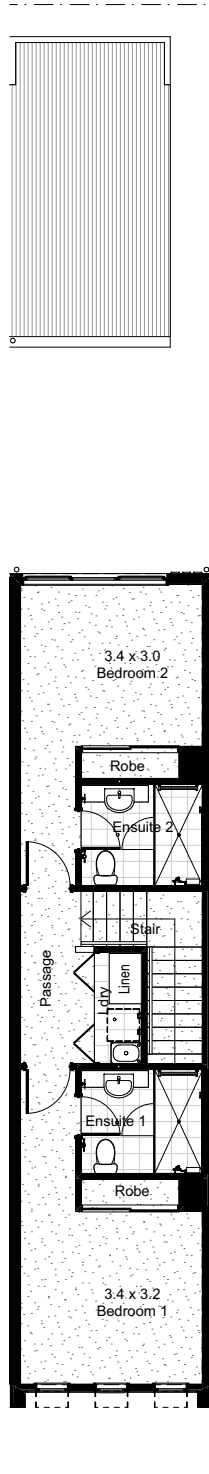

CP Contract Plan - FF 1:100

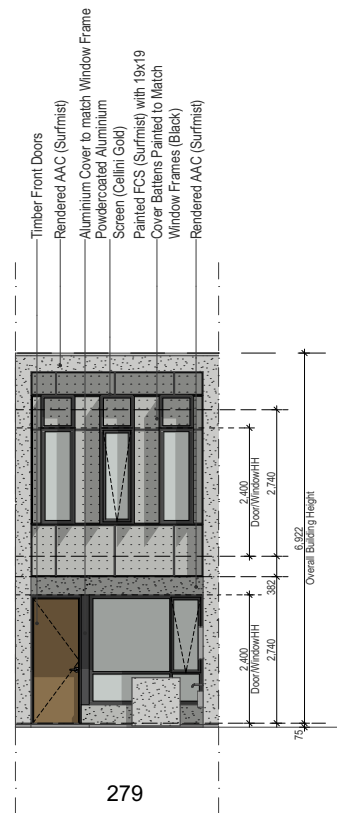

E-06C Elevation 1:100

This is a preliminary drawing for general information only. No guarantee is given or implied as to the information shown in this plan. All levels, location of service easements and any other information shown on this drawing is preliminary and is subject to change without notification. All information current as at 15 November 2021. Connekt Urban Projects RLA247093.

Areas Building			
Lot Number	Dwelling Type	Area	Measured Area
279	38.02	00 Garage	16.8
	38.02	02 Porch	0.9
	38.02	03 GF Living	53.8
	38.02	04 FF Living	58.1
			129.6 m ²




ABN 70 065 466 337
387-391 South Rd, Mile End South, SA 5031
P (08) 8354 7800

This plan remains the exclusive property of Rivergum Homes and is protected by copyright laws.


Drawing Title Contract - Contract Plan Dwelling 279		Clear Fridge Space: - Number of Cars: - Number of Bedrooms: - Number of Bathrooms: -	Br / Li: Broom / Linen P: Pantry F: Fridge Provision DW: Dishwasher Provision MW: Microwave Provision WM: Washing Machine Provision	Room Sizes (clear) in m as per Plan Dwelling Areas in m ² as per Table
Project	STAGE 01A Oaklands Green		Drawing Number: 53970-CP279	Revision: M2
Site	Madras Street Oaklands Park SA 5046		Scale @ A3:	Project Date: July 2021
Client	Housing Renewal Australia (Oaklands Park)	Amendment:	Drawn by: BSI	

NOT FOR CONSTRUCTION

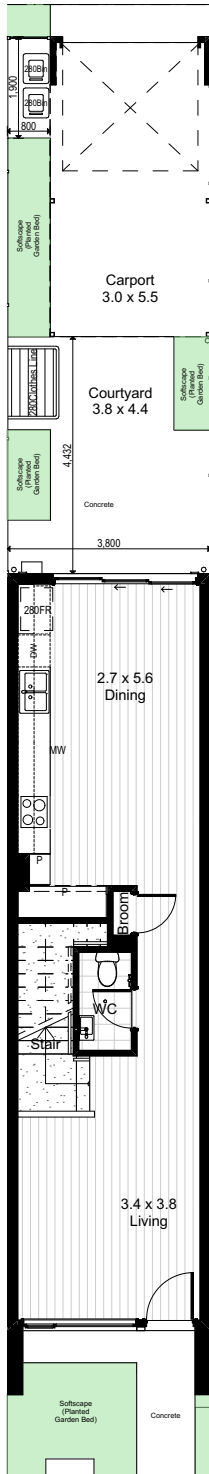


280

CP Contract Plan - GF 1:100

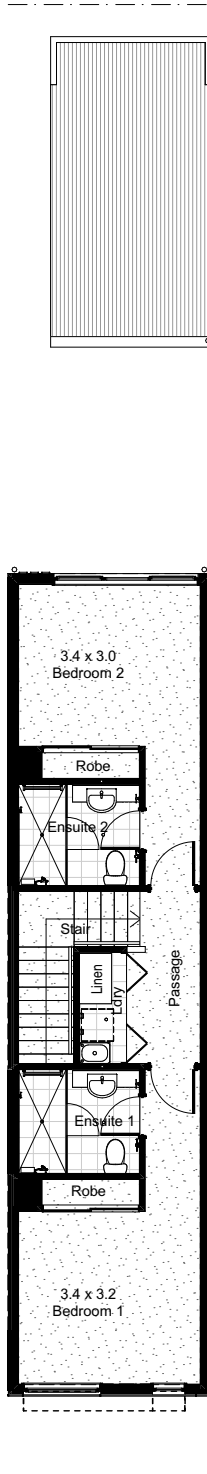

CP Contract Plan - FF 1:100

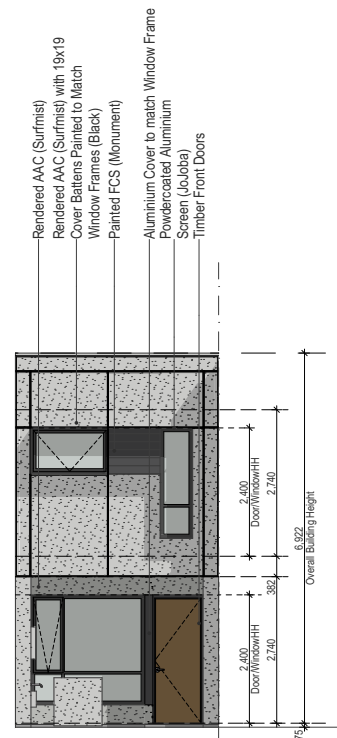

280

E-06C Elevation 1:100

This is a preliminary drawing for general information only. No guarantee is given or implied as to the information shown in this plan. All levels, location of service easements and any other information shown on this drawing is preliminary and is subject to change without notification. All information current as at 15 November 2021. Connekt Urban Projects RLA247093.

Areas Building			
Lot Number	Dwelling Type	Area	Measured Area
280	38.02	00 Garage	16.8
	38.02	02 Porch	0.9
	38.02	03 GF Living	53.8
	38.02	04 FF Living	58.1
			129.6 m ²



ABN 70 065 466 137
387-391 South Rd, Mile End South, SA 5031
P (08) 8354 7800
This plan remains the exclusive property of Rivergum Homes and is protected by copyright laws.

Drawing Title Contract - Contract Plan Dwelling 280		Clear Fridge Space: - Number of Cars: - Number of Bedrooms: - Number of Bathrooms: -	Br / Li: Broom / Linen P: Pantry F: Fridge Provision DW: Dishwasher Provision MW: Microwave Provision WM: Washing Machine Provision	Room Sizes (clear) in m as per Plan Dwelling Areas in m² as per Table
Project	STAGE 01A Oaklands Green		Drawing Number: 53970-CP280 Scale @ A3:	Revision: M2
Site	Madras Street Oaklands Park SA 5046		Drawn by: BSI	Project Date: July 2021
Client	Housing Renewal Australia (Oaklands Park)	Amendment:		

NOT FOR CONSTRUCTION