



281

CP Contract Plan - GF 1:100

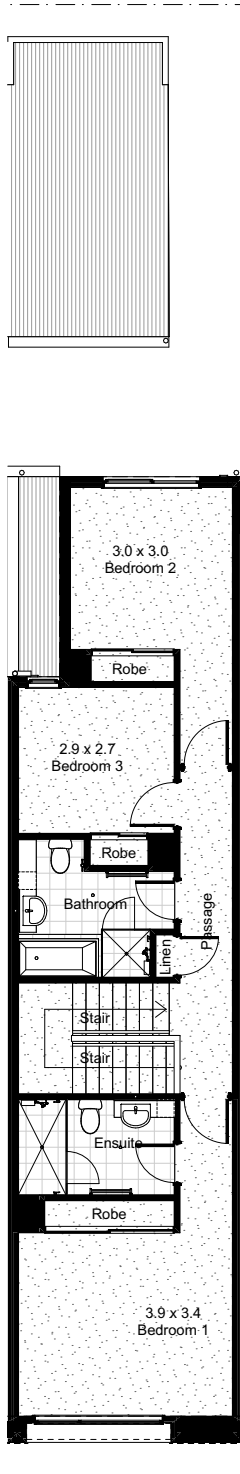

CP Contract Plan - FF 1:100

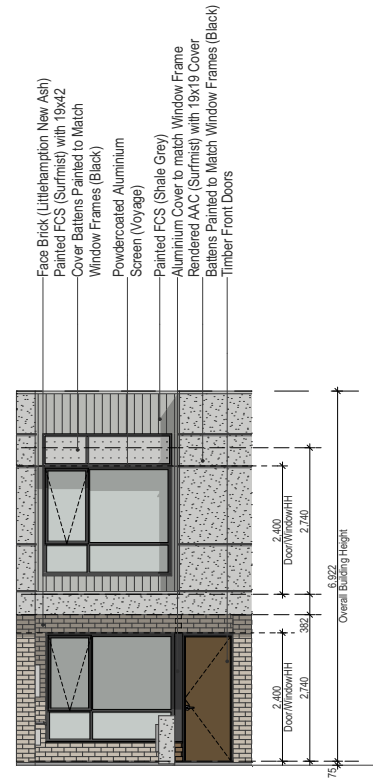

281

E-06C Elevation 1:100

This is a preliminary drawing for general information only. No guarantee is given or implied as to the information shown in this plan. All levels, location of service easements and any other information shown on this drawing is preliminary and is subject to change without notification. All information current as at 15 November 2021. Connekt Urban Projects RLA247093.

Areas Building			
Lot Number	Dwelling Type	Area	Measured Area
281	44.02	00 Car Port	16.9
	44.02	02 Porch	4.4
	44.02	03 GF Living	70.6
	44.02	04 FF Living	74.3
			166.2 m <sup>2</sup>




ABN 70 065 466 337  
387-391 South Rd, Mile End South, SA 5031  
P (08) 8354 7800

This plan remains the exclusive property of Rivergum Homes and is protected by copyright laws.


<b>Drawing Title</b> Contract - Contract Plan Dwelling 281		<b>Clear Fridge Space:</b> -	<b>Br / Li:</b> Broom / Linen	Room Sizes (clear) in m as per Plan
<b>Project</b>	STAGE 01A Oaklands Green	<b>Number of Cars:</b> -	<b>P:</b> Pantry	
<b>Site</b>	Madras Street Oaklands Park SA 5046	<b>Number of Bedrooms:</b> -	<b>F:</b> Fridge Provision	Dwelling Areas in m <sup>2</sup> as per Table
<b>Client</b>	Housing Renewal Australia (Oaklands Park)	<b>Number of Bathrooms:</b> -	<b>DW:</b> Dishwasher Provision	
<b>Amendment:</b>		<b>MW:</b> Microwave Provision	<b>WM:</b> Washing Machine Provision	<b>Drawing Number:</b> 53970-CP281
				<b>Revision:</b> M2
				<b>Project Date:</b> July 2021

NOT FOR CONSTRUCTION

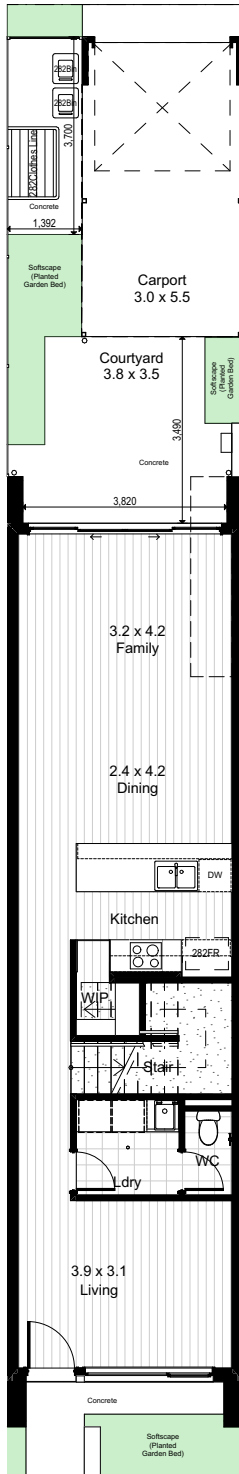


282

CP Contract Plan - GF 1:100

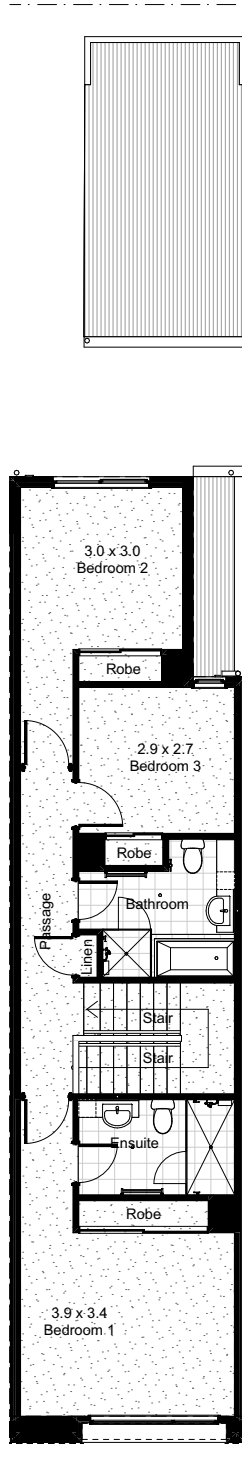

CP Contract Plan - FF 1:100

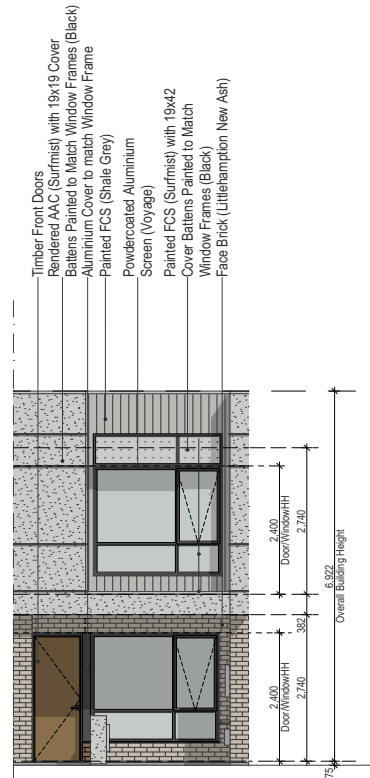

282

E-06C Elevation 1:100

This is a preliminary drawing for general information only. No guarantee is given or implied as to the information shown in this plan. All levels, location of service easements and any other information shown on this drawing is preliminary and is subject to change without notification. All information current as at 15 November 2021. Connekt Urban Projects RLA247093.

Areas Building			
Lot Number	Dwelling Type	Area	Measured Area
282	44.02	00 Car Port	16.9
	44.02	02 Porch	4.4
	44.02	03 GF Living	70.6
	44.02	04 FF Living	74.3
			166.2 m <sup>2</sup>






ABN 70 065 466 337  
387-391 South Rd, Mile End South, SA 5031  
P (08) 8354 7800

This plan remains the exclusive property of Rivergum Homes and is protected by copyright laws.

<b>Drawing Title</b> Contract - Contract Plan Dwelling 282		<b>Clear Fridge Space:</b> -	<b>Br / Li:</b> Broom / Linen	Room Sizes (clear) in m as per Plan
<b>Project</b>	STAGE 01A Oaklands Green	<b>Number of Cars:</b> -	<b>P:</b> Pantry	
<b>Site</b>	Madras Street Oaklands Park SA 5046	<b>Number of Bedrooms:</b> -	<b>F:</b> Fridge Provision	Dwelling Areas in m <sup>2</sup> as per Table
<b>Client</b>	Housing Renewal Australia (Oaklands Park)	<b>Number of Bathrooms:</b> -	<b>DW:</b> Dishwasher Provision	
<b>Amendment:</b>		<b>MW:</b> Microwave Provision	<b>WM:</b> Washing Machine Provision	<b>Drawing Number:</b> 53970-CP282
				<b>Revision:</b> M2
				<b>Project Date:</b> July 2021

NOT FOR CONSTRUCTION

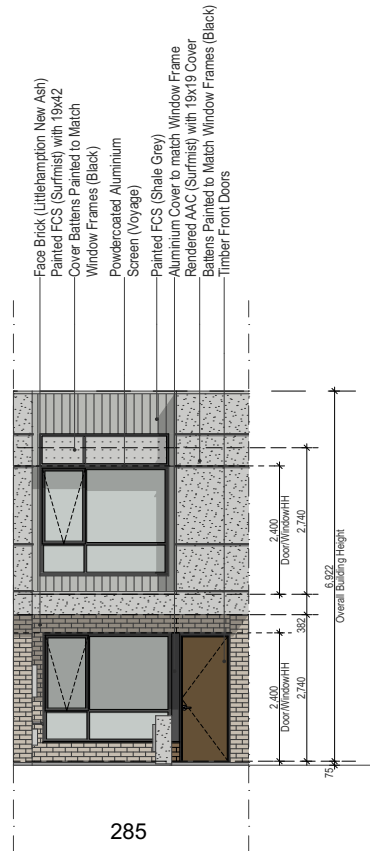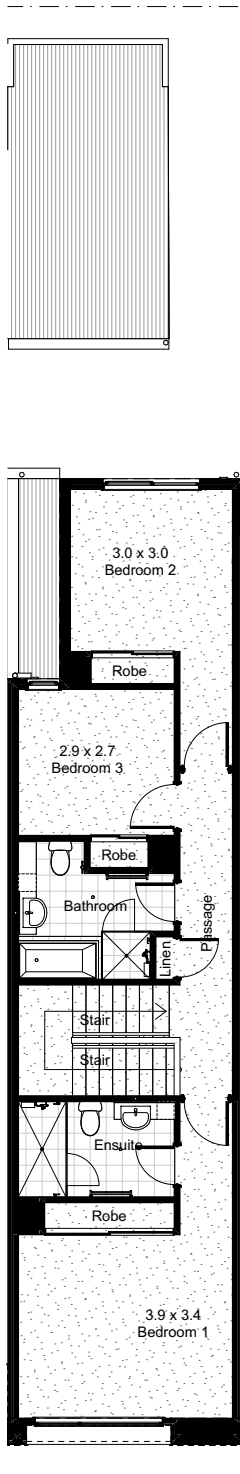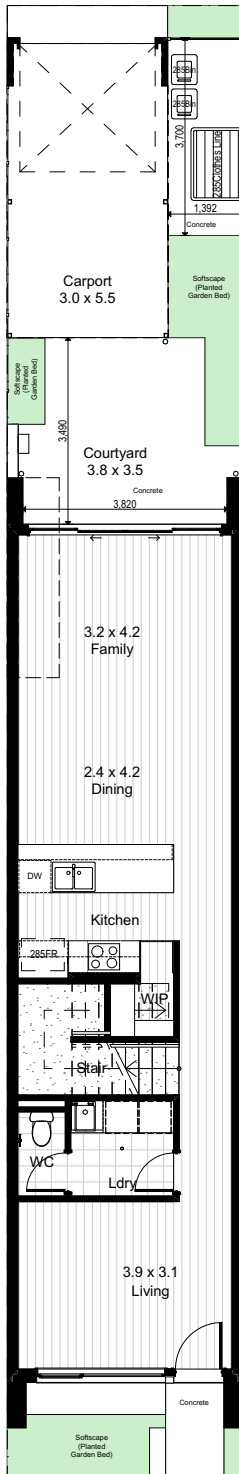

285

CP Contract Plan - GF 1:100

CP Contract Plan - FF 1:100

E-06C Elevation 1:100

This is a preliminary drawing for general information only. No guarantee is given or implied as to the information shown in this plan. All levels, location of service easements and any other information shown on this drawing is preliminary and is subject to change without notification. All information current as at 15 November 2021. Connekt Urban Projects RLA247093.

Areas Building			
Lot Number	Dwelling Type	Area	Measured Area
285	44.02	00 Car Port	16.9
	44.02	02 Porch	4.4
	44.02	03 GF Living	70.6
	44.02	04 FF Living	74.3
			166.2 m <sup>2</sup>




ABN 70 065 466 337  
387-391 South Rd, Mile End South, SA 5031  
P (08) 8354 7800

This plan remains the exclusive property of Rivergum Homes and is protected by copyright laws.


<b>Drawing Title</b> Contract - Contract Plan Dwelling 285		<b>Clear Fridge Space:</b> -	<b>Br / Li:</b> Broom / Linen	Room Sizes (clear) in m as per Plan
<b>Project</b>	STAGE 01A Oaklands Green	<b>Number of Cars:</b> -	<b>P:</b> Pantry	
<b>Site</b>	Madras Street Oaklands Park SA 5046	<b>Number of Bedrooms:</b> -	<b>F:</b> Fridge Provision	Dwelling Areas in m <sup>2</sup> as per Table
<b>Client</b>	Housing Renewal Australia (Oaklands Park)	<b>Number of Bathrooms:</b> -	<b>DW:</b> Dishwasher Provision	
<b>Amendment:</b>		<b>MW:</b> Microwave Provision	<b>WM:</b> Washing Machine Provision	<b>Drawing Number:</b> 53970-CP285
				<b>Revision:</b> M2
				<b>Project Date:</b> July 2021

NOT FOR CONSTRUCTION

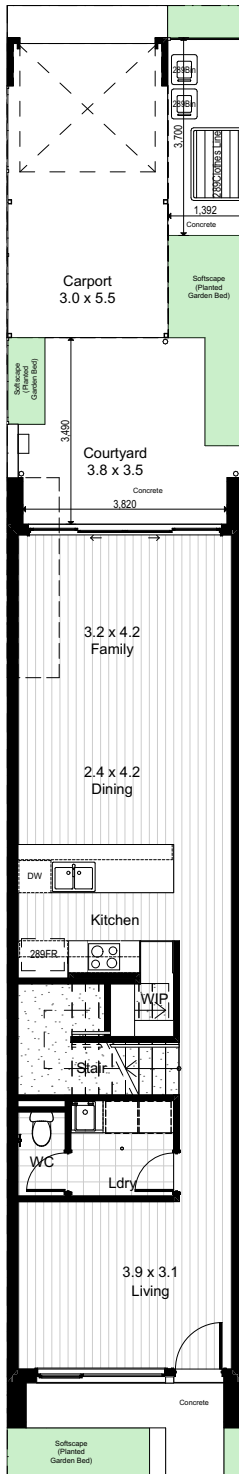


289

CP Contract Plan - GF 1:100

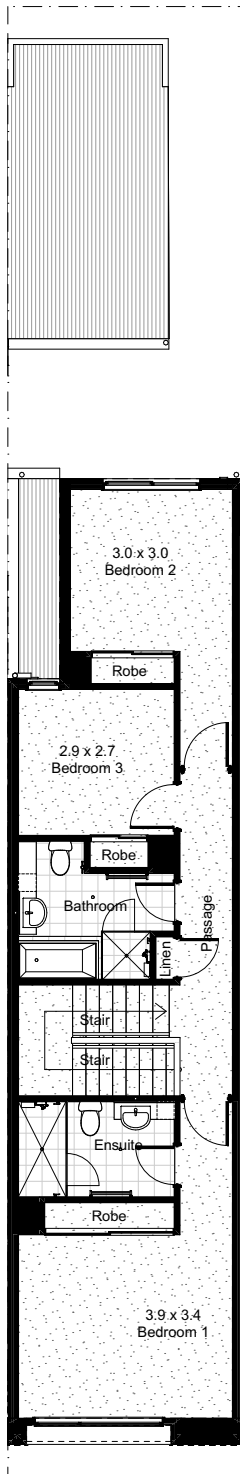

CP Contract Plan - FF 1:100

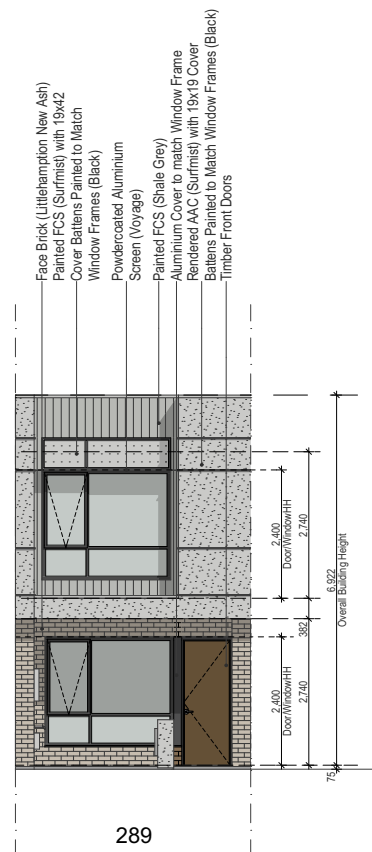

E-06C Elevation 1:100

This is a preliminary drawing for general information only. No guarantee is given or implied as to the information shown in this plan. All levels, location of service easements and any other information shown on this drawing is preliminary and is subject to change without notification. All information current as at 15 November 2021. Connekt Urban Projects RLA247093.

Areas Building			
Lot Number	Dwelling Type	Area	Measured Area
289	44.02	00 Car Port	16.9
	44.02	02 Porch	4.4
	44.02	03 GF Living	70.6
	44.02	04 FF Living	74.3
			166.2 m <sup>2</sup>



ABN 70 065 466 337  
387-391 South Rd, Mile End South, SA 5031  
P (08) 8354 7800

This plan remains the exclusive property of Rivergum Homes and is protected by copyright laws.

<b>Drawing Title</b> Contract - Contract Plan Dwelling 289		<b>Clear Fridge Space:</b> -	<b>Br / Li:</b> Broom / Linen	Room Sizes (clear) in m as per Plan
<b>Project</b>	STAGE 01A Oaklands Green	<b>Number of Cars:</b> -	<b>P:</b> Pantry	
<b>Site</b>	Madras Street Oaklands Park SA 5046	<b>Number of Bedrooms:</b> -	<b>F:</b> Fridge Provision	Dwelling Areas in m <sup>2</sup> as per Table
<b>Client</b>	Housing Renewal Australia (Oaklands Park)	<b>Number of Bathrooms:</b> -	<b>DW:</b> Dishwasher Provision	
<b>Amendment:</b>		<b>MW:</b> Microwave Provision	<b>WM:</b> Washing Machine Provision	<b>Drawing Number:</b> 53970-CP289
				<b>Revision:</b> M2
				<b>Project Date:</b> July 2021

NOT FOR CONSTRUCTION