



283

CP Contract Plan - GF 1:100

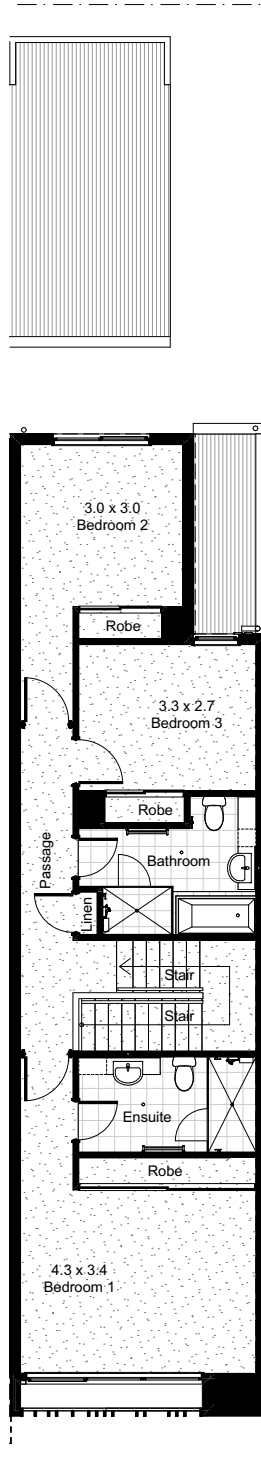

CP Contract Plan - FF 1:100

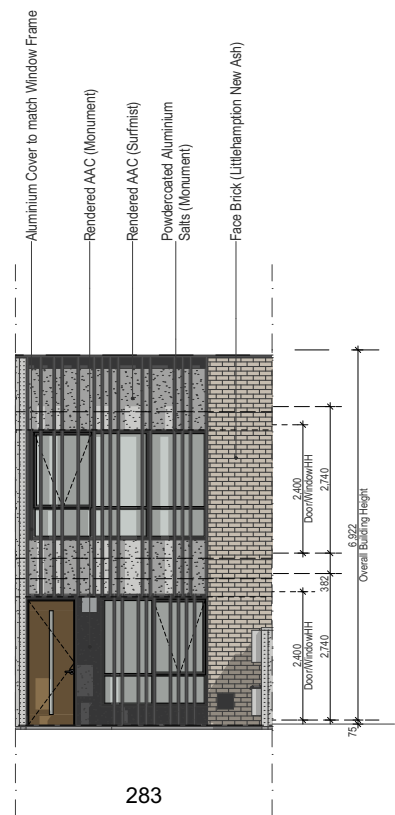

E-06C Elevation 1:100

This is a preliminary drawing for general information only. No guarantee is given or implied as to the information shown in this plan. All levels, location of service easements and any other information shown on this drawing is preliminary and is subject to change without notification. All information current as at 15 November 2021. Connekt Urban Projects RLA247093.


Areas Building			
Lot Number	Dwelling Type	Area	Measured Area
283	48.06	00 Carport	16.8
	48.06	02 Porch	6.7
	48.06	03 GF Living	78.6
	48.06	04 FF Living	80.5
			182.6 m ²



ABN 70 065 466 337
387-391 South Rd, Mile End South, SA 5031
P (08) 8354 7800
This plan remains the exclusive property of Rivergum Homes and is protected by copyright laws.


Drawing Title Contract - Contract Plan Dwelling 283		Clear Fridge Space: - Number of Cars: - Number of Bedrooms: - Number of Bathrooms: -	Br / Li: Broom / Linen P: Pantry F: Fridge Provision DW: Dishwasher Provision MW: Microwave Provision WM: Washing Machine Provision	Room Sizes (clear) in m as per Plan Dwelling Areas in m² as per Table
Project	STAGE 01A Oaklands Green		Drawing Number: 53970-CP283 Scale @ A3:	Revision: M3
Site	Madras Street Oaklands Park SA 5046		Drawn by: BSI	Project Date: July 2021
Client	Housing Renewal Australia (Oaklands Park)	Amendment:		

NOT FOR CONSTRUCTION

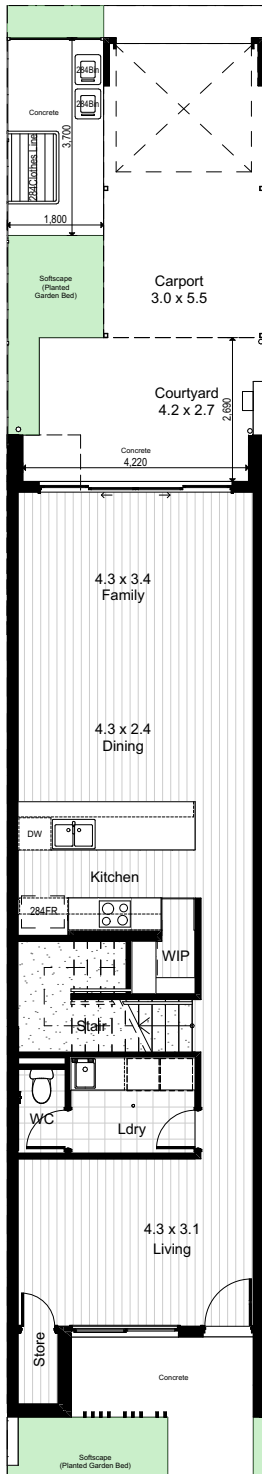


284

CP Contract Plan - GF 1:100

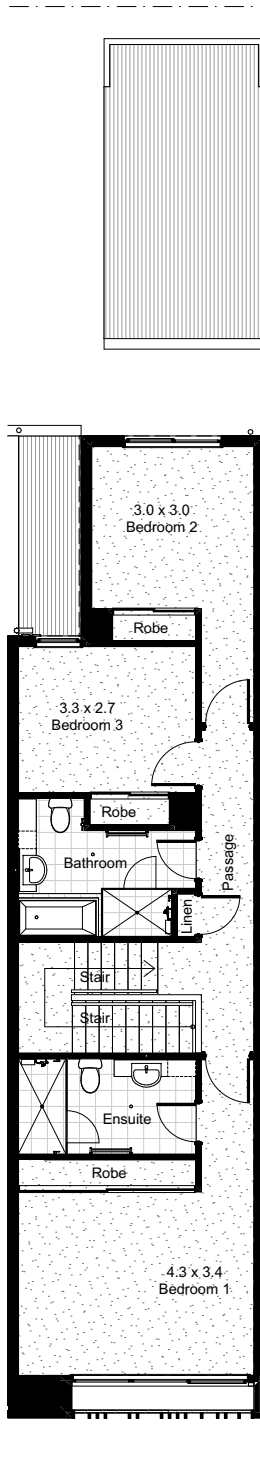

CP Contract Plan - FF 1:100

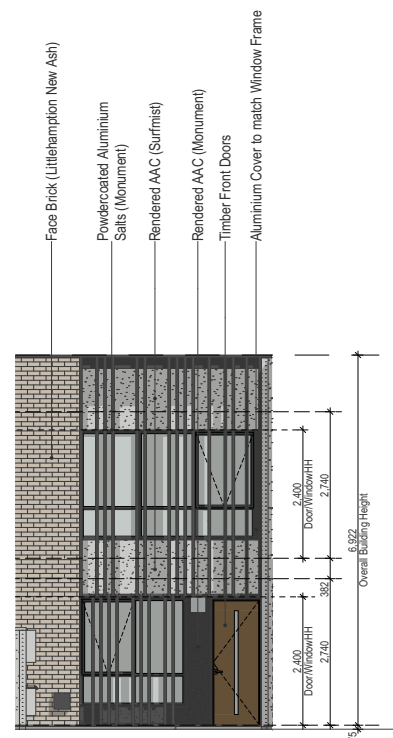

284

E-06C Elevation 1:100

This is a preliminary drawing for general information only. No guarantee is given or implied as to the information shown in this plan. All levels, location of service easements and any other information shown on this drawing is preliminary and is subject to change without notification. All information current as at 15 November 2021. Connekt Urban Projects RLA247093.



Areas Building			
Lot Number	Dwelling Type	Area	Measured Area
284	48.06	00 Carport	16.8
	48.06	02 Porch	6.7
	48.06	03 GF Living	78.6
	48.06	04 FF Living	80.5
			182.6 m ²



ABN 70 065 466 337
387-391 South Rd, Mile End South, SA 5031
P (08) 8354 7800
This plan remains the exclusive property of Rivergum Homes and is protected by copyright laws.

Drawing Title Contract - Contract Plan Dwelling 284		Clear Fridge Space: -	Br / Li: Broom / Linen	Room Sizes (clear) in m as per Plan
Project	STAGE 01A Oaklands Green	Number of Cars: -	P: Pantry	
Site	Madras Street Oaklands Park SA 5046	Number of Bedrooms: -	F: Fridge Provision	Dwelling Areas in m ² as per Table
Client	Housing Renewal Australia (Oaklands Park)	Number of Bathrooms: -	DW: Dishwasher Provision	
Amendment:		MW: Microwave Provision	WM: Washing Machine Provision	
		Drawing Number: 53970-CP284	Revision: M3	
		Scale @ A3:	Project Date: July 2021	
		Drawn by: BSI		

NOT FOR CONSTRUCTION